


NOTE: ALL RAILS & POSTS TO BE CORROSION RESISTANT STEEL PIPE.  
 PROVIDE FULL WELDS AT ALL JOINTS.  
 ALL RAILING TO BE PAINTED BLACK.

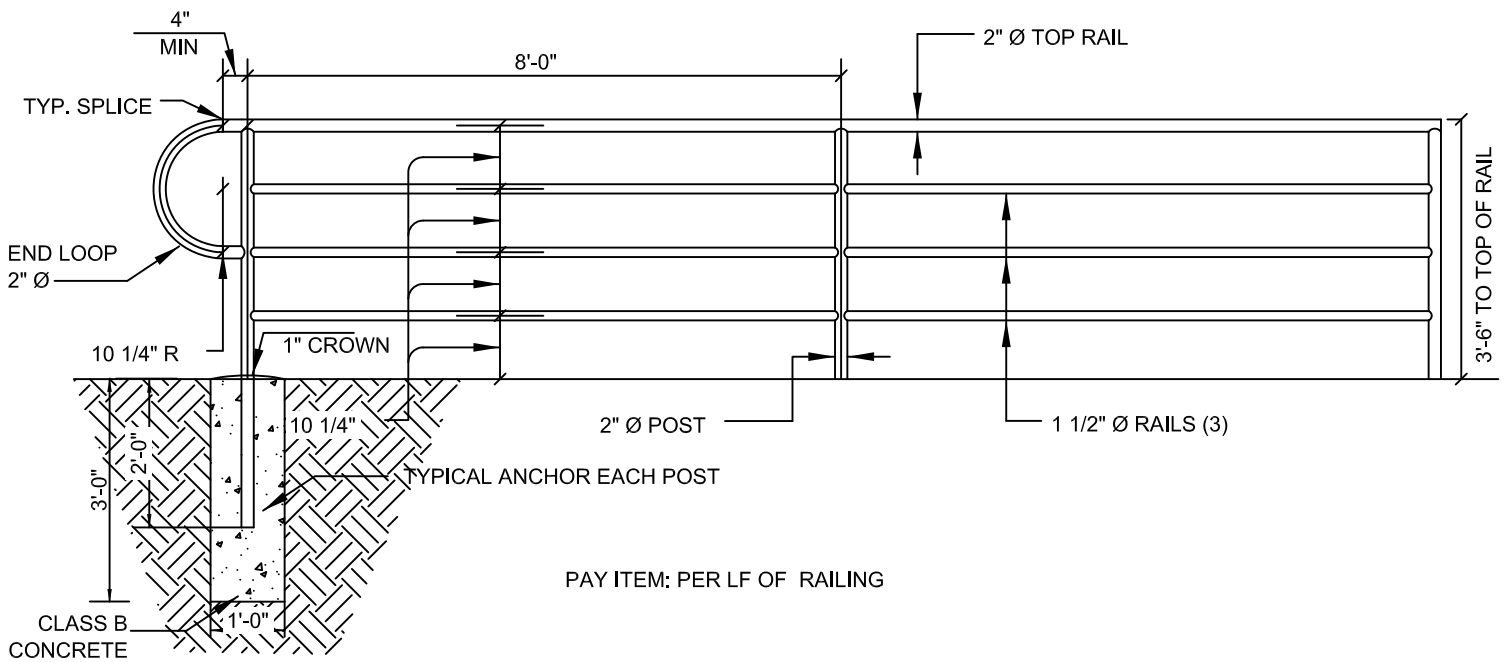

## RAILING

NOT TO SCALE



CITY OF WHEAT RIDGE

DEPT. OF PUBLIC WORKS  
 ENGINEERING DIVISION

APPROVED BY:           SNN                     06/07          


L-D01 RAIL

RAILING

DETAIL  
 CODE

**L**

NOTE: MAX. EIGHT FOOT  
SPACING ON POST

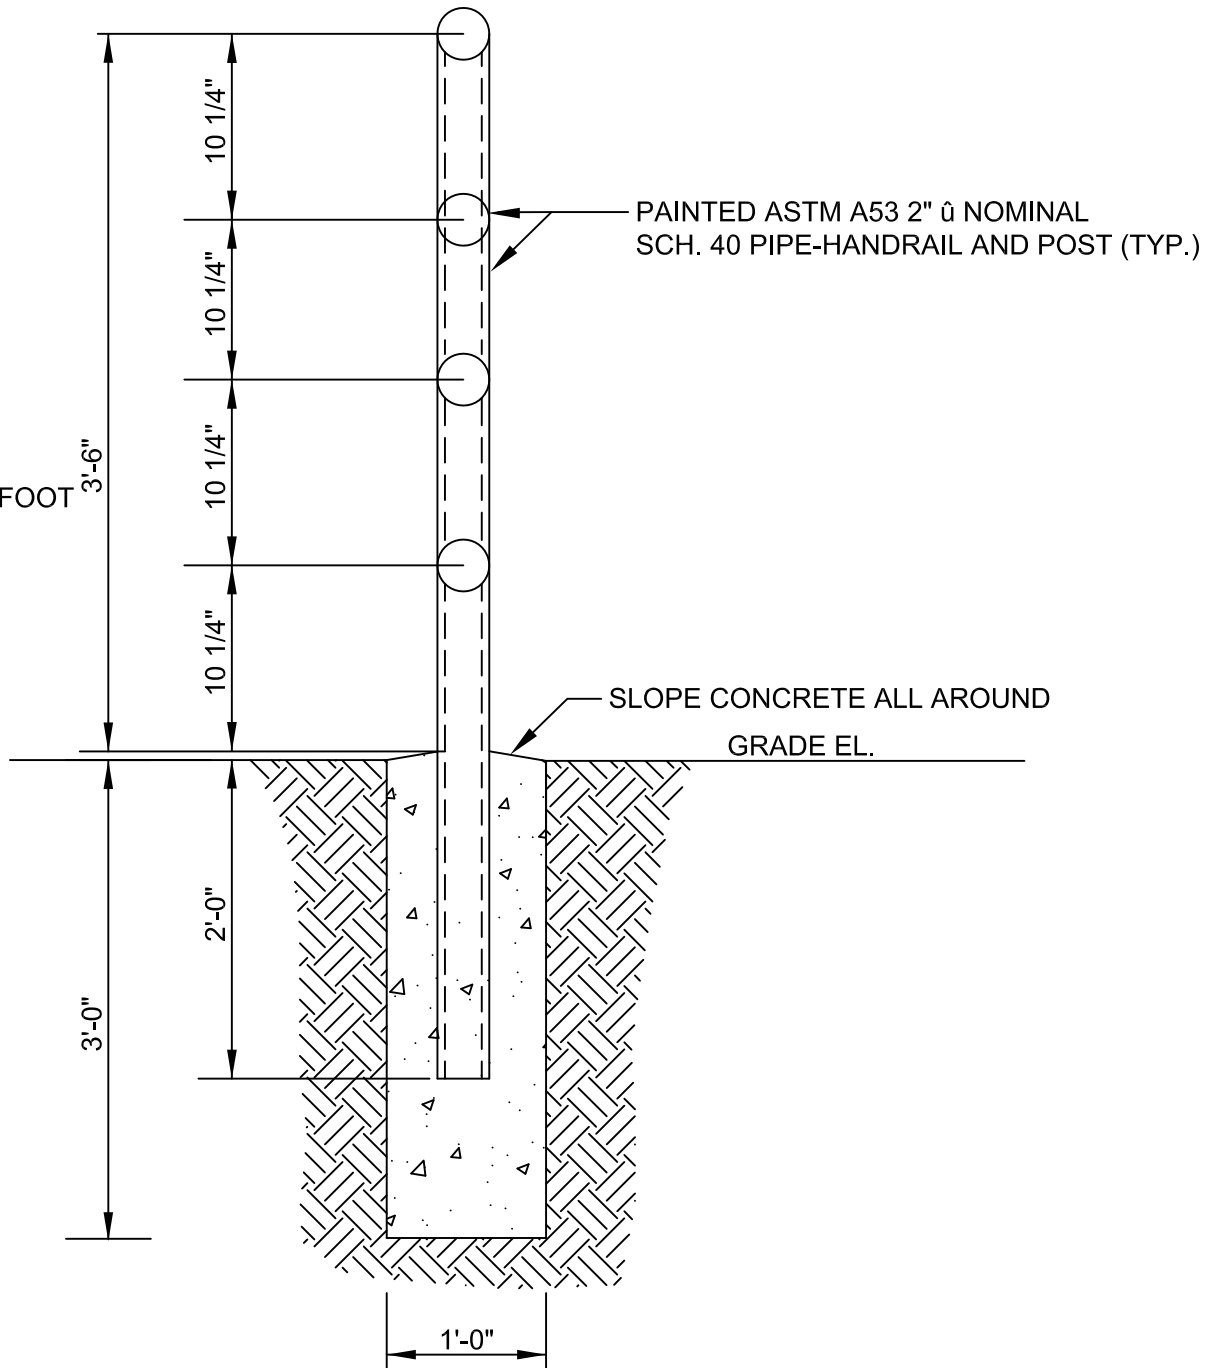

### RAILING SECTION

NOT TO SCALE



**CITY OF WHEAT RIDGE**

DEPT. OF PUBLIC WORKS  
ENGINEERING DIVISION

APPROVED BY:           SNN                     06/07          

L-D02 RAIL

RAIL SECTION

DETAIL  
CODE

**L**