
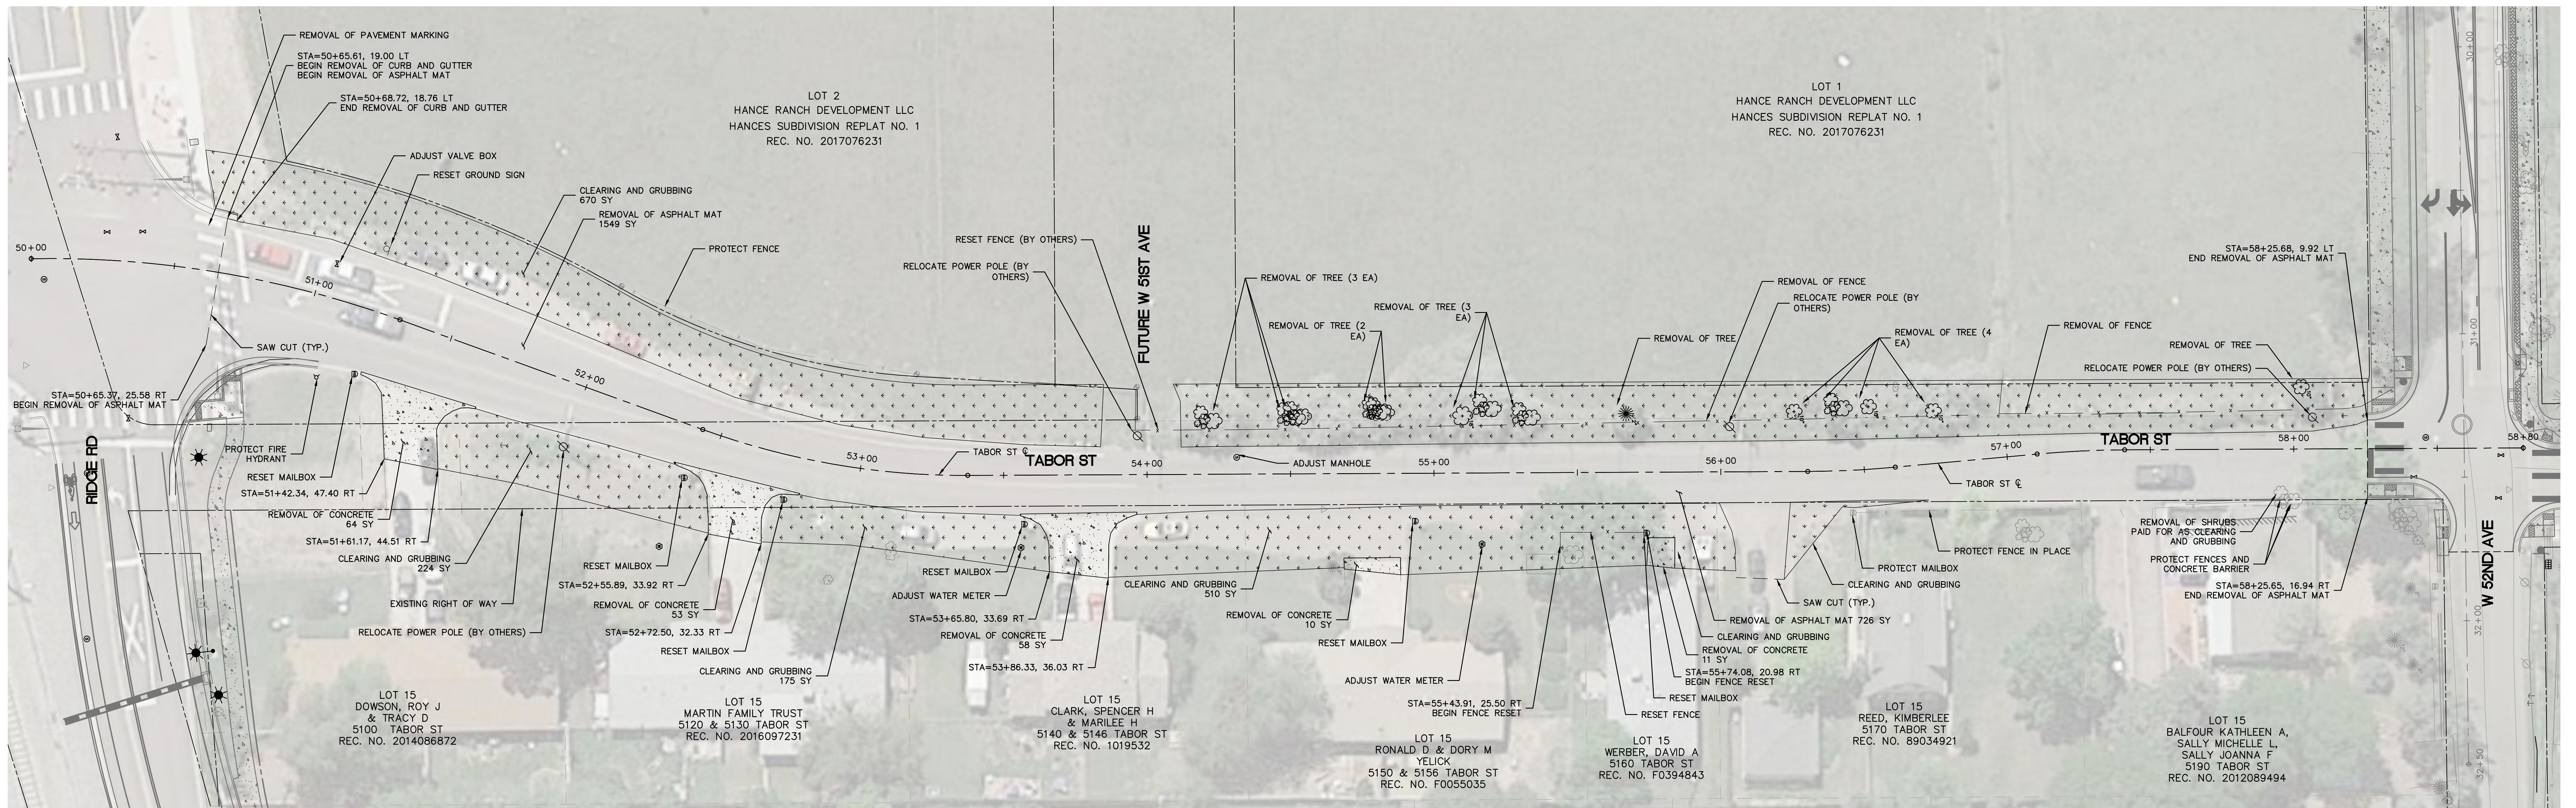


TABOR ST EXISTING CONDITIONS

LEGEND

 CLEARING AND GRUBBING
 REMOVAL OF CONCRETE

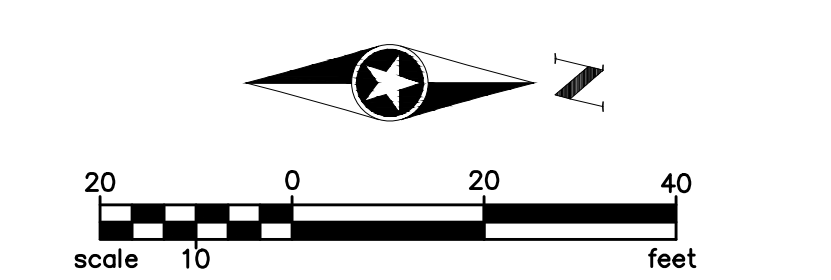

TABOR ST PROPOSED CONDITIONS

LEGEND

 CONCRETE SIDEWALK
 ASPHALT

