

# RIGHT-OF-WAY MAP & REFERENCE MONUMENTS

## SOUTH ONE-HALF SECTION 29, TOWNSHIP 3 SOUTH, RANGE 69 WEST, OF THE 6TH P.M.

### CITY OF WHEAT RIDGE, COUNTY OF JEFFERSON, STATE OF COLORADO

- LEGEND/NOTES**
- City of Wheat Ridge corporate limits
  - Section line
  - Street centerline (assumed equal distant from right-of-way lines unless noted).
  - Right-of-way line.
  - Prior right-of-way line.
  - Right-of-way line is questionable.
  - Centerline of stream, gulch, or irrigation channel.

- = 3 1/4" dia. aluminum cap stamped CITY OF WHEAT RIDGE.
- = Calculated ROW CL intersection, nothing set.
- 7000 = ROW CL Intersection number
- ◆ = Indicates monumented section corner and Reception number(S) where description may be found.
- 40' = Indicates right-of-way width.
- 0(10-33) = Indicates Jefferson County Official Development Plan (O), Plat (P) book & page or Reception number (R) where right-of-way description maybe found.
- R(81060674) = Indicates Jefferson County deed (D) book & page or Deed reception number (D) where right-of-way was determined.
- D(2226-219) = Indicates Jefferson County deed (D) book & page or Deed reception number (D) where right-of-way was determined.
- D(85101335) = Indicates book and page of the "Journal of the Commissioners of Jefferson County, Colo." where right-of-way was determined.
- D(F0049884) = Indicates Colorado Department of Highways Project No. and Parcel No. (No Jefferson County record of this instrument is available or locatable at this time).
- ORD(179-75) = Indicates an ordinance affecting right-of-way. Contact City of Wheat Ridge for documents.
- RES(16-5-63) = Indicates a resolution affecting right-of-way. Contact the Jefferson County Commissioners office.
- (W.C. 10' W., 7102 SET) = Witness corner set in lieu of street intersection monument. Distance and direction as given is from the calculated centerline intersection.
- AD(2494-324) = Ambiguous instrument, i.e. deed (AD), plat (AP), and others.

Coordinate System is the NAD83/92 State Plane Modified Coordinate System, Central Zone 0502.



Bearings as shown are hereby qualified and controlled to be considered only relative to themselves.

CLERK AND RECORDER'S CERTIFICATE

STATE OF COLORADO }  
 COUNTY OF JEFFERSON } SS

I hereby certify that this plat was filed in my office at \_\_\_\_\_ o'clock \_\_\_\_\_ m. on the \_\_\_\_\_ day of \_\_\_\_\_ 200\_\_\_\_ and is duly recorded in Plan File \_\_\_\_\_ Fees paid \_\_\_\_\_

Recorder \_\_\_\_\_  
 By: \_\_\_\_\_ Deputy

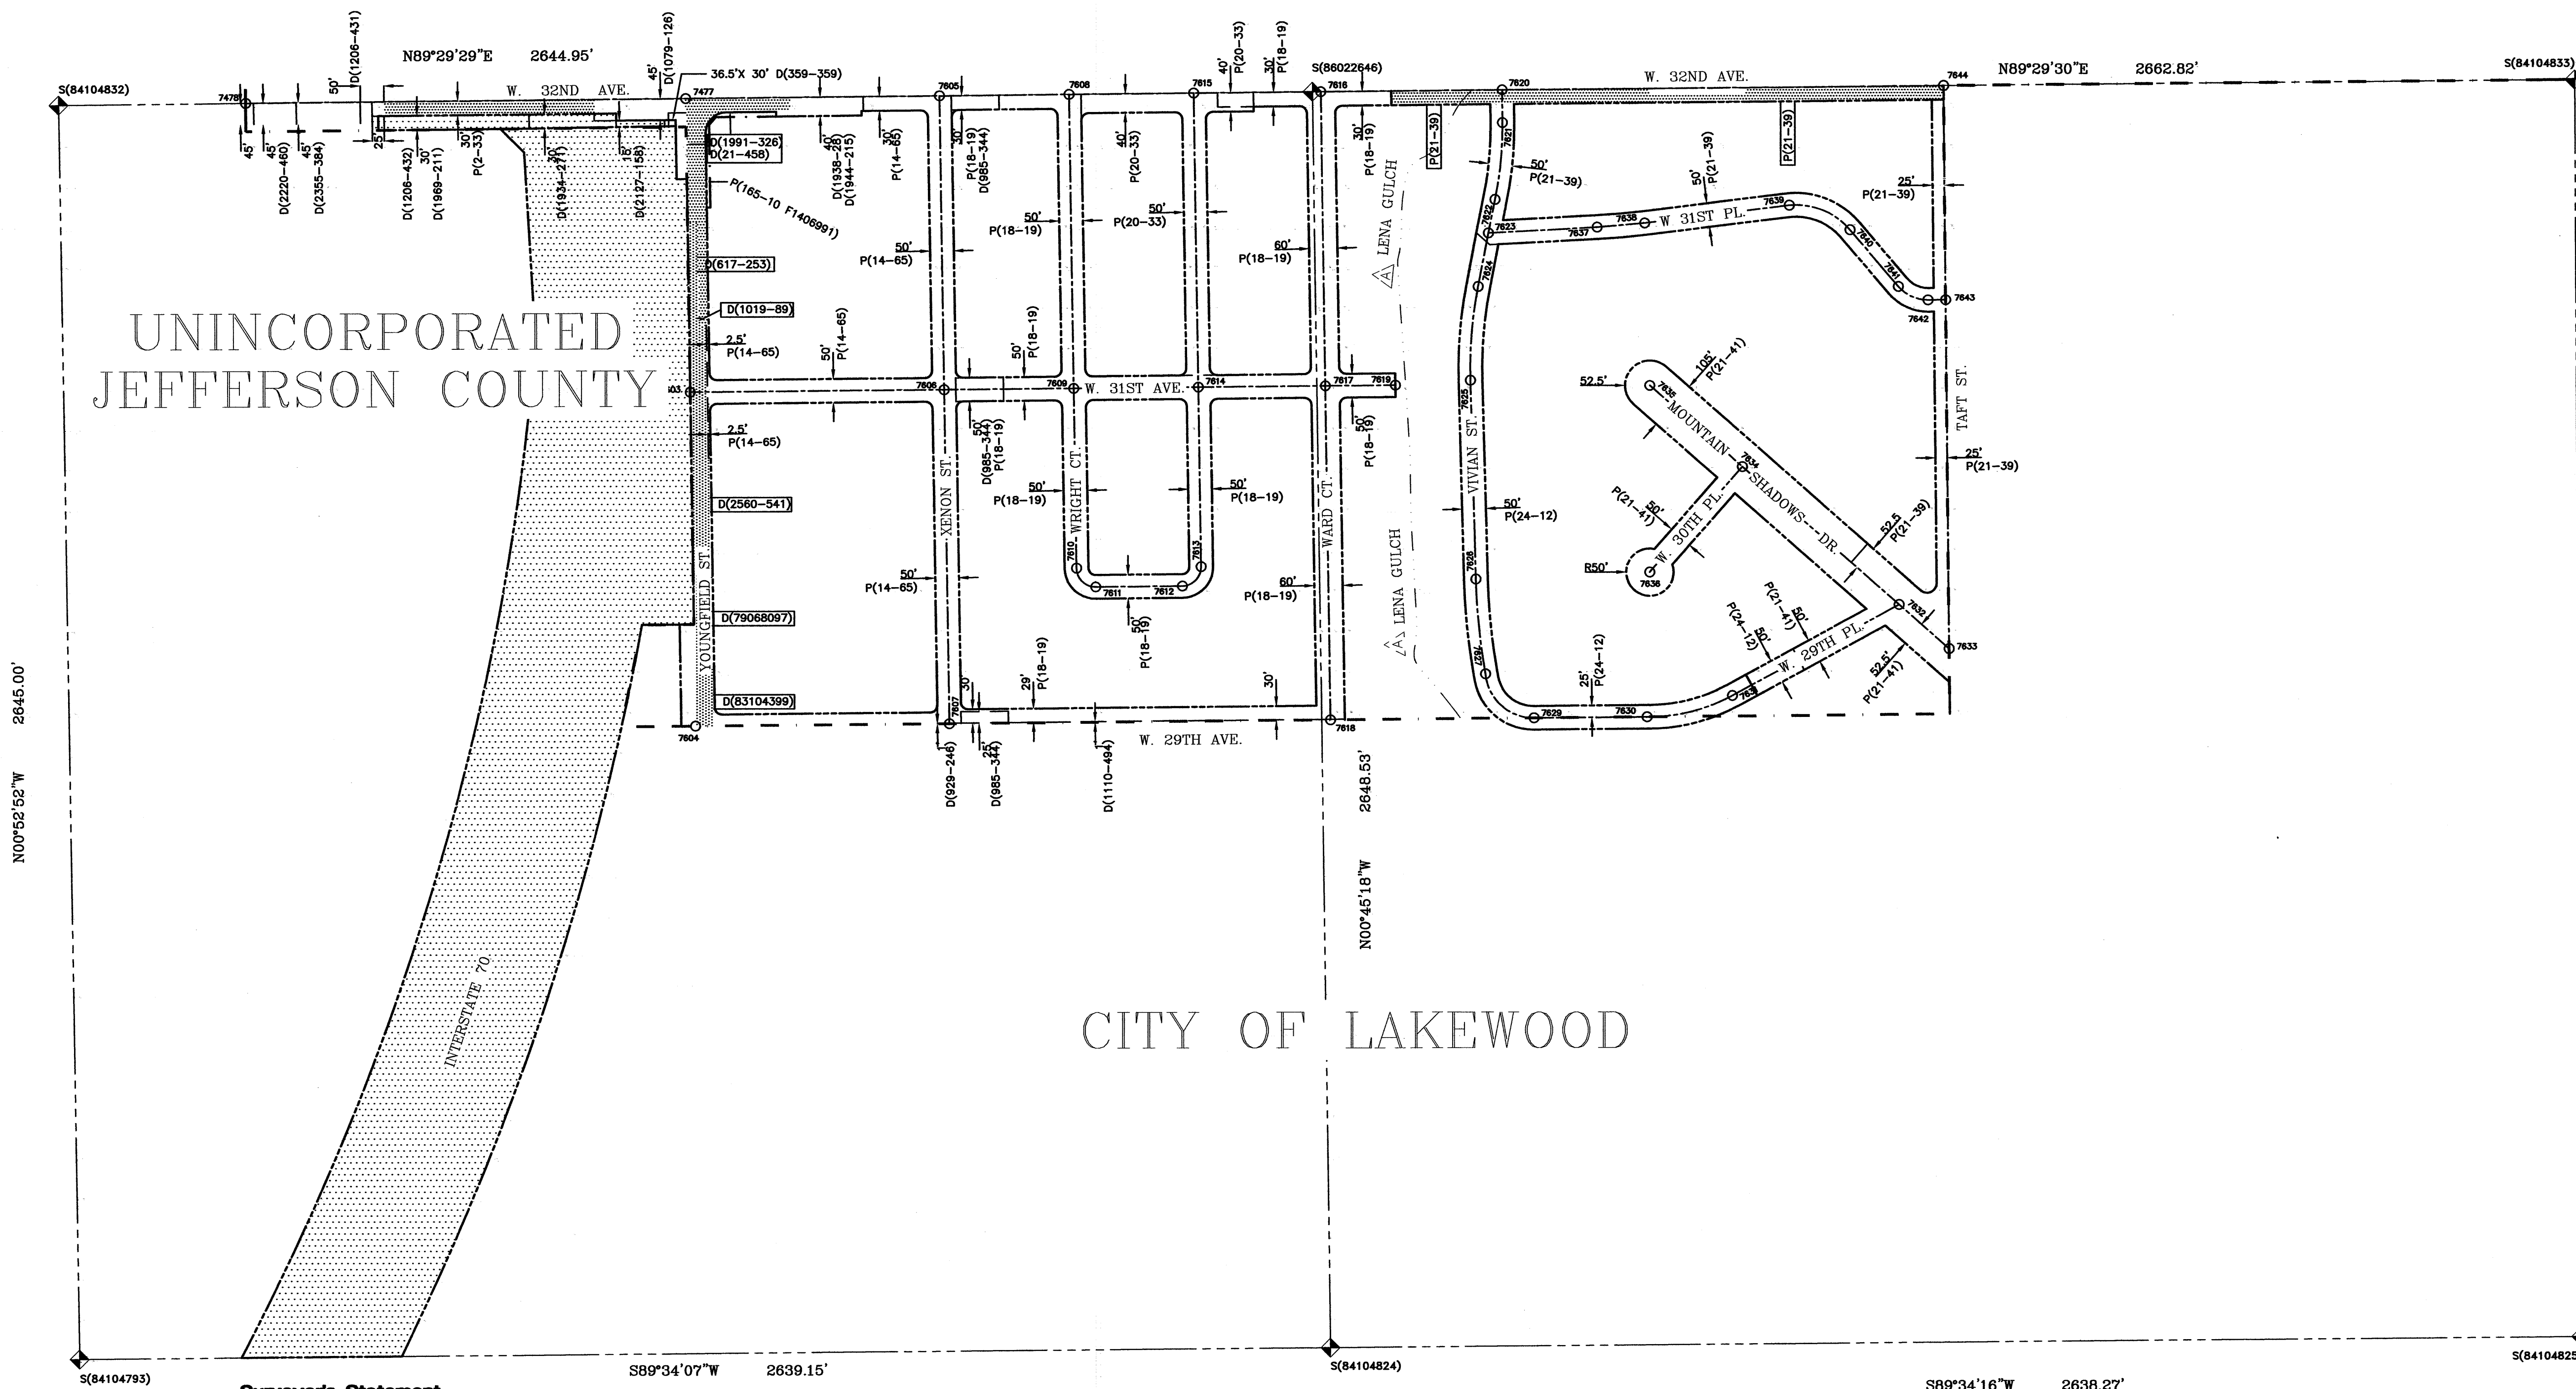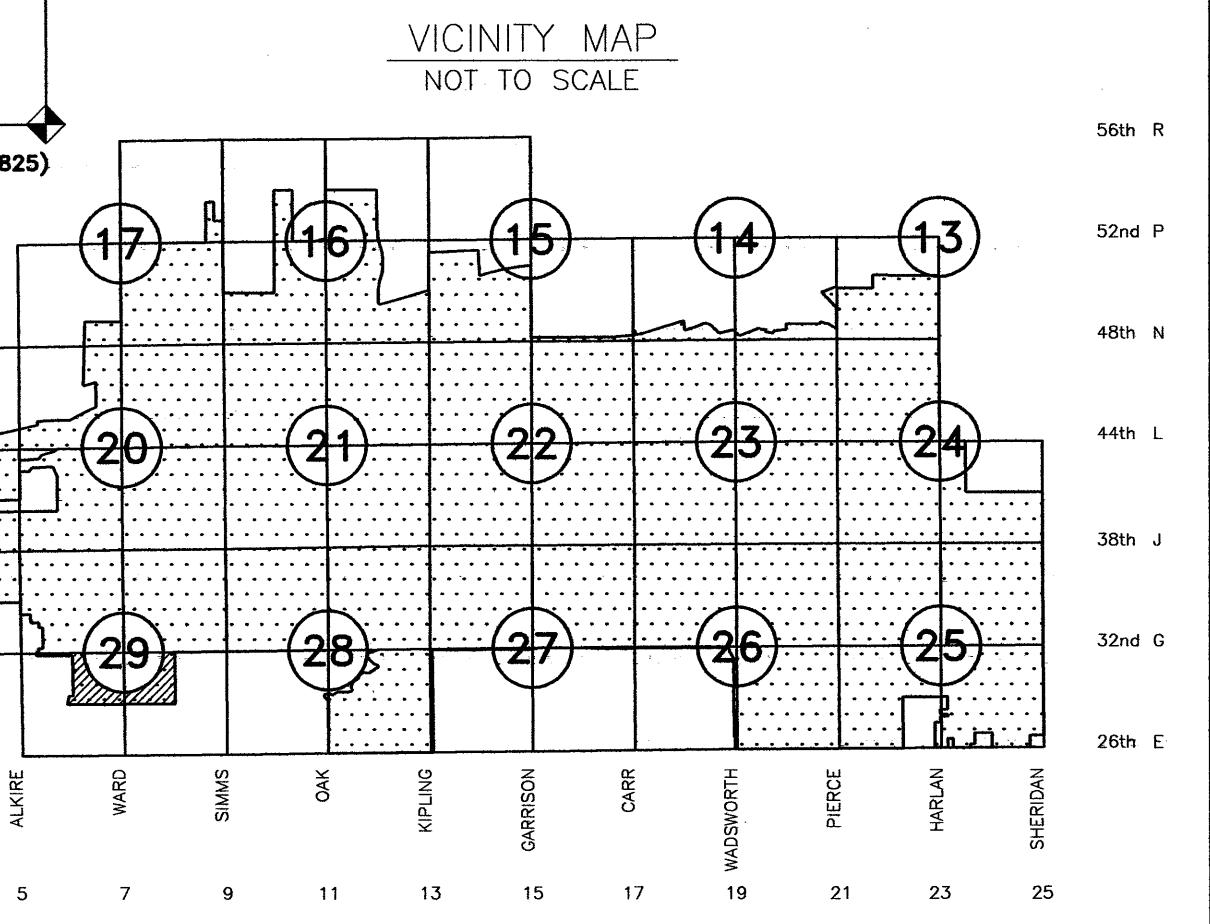

**Surveyor's Statement**

I, EDGAR T. BRISTOW, A REGISTERED PROFESSIONAL LAND SURVEYOR, LICENSED IN THE STATE OF COLORADO, DO HEREBY STATE FOR AND ON BEHALF OF FLATRONS, INC. AS FOLLOWS:

THIS ONE-HALF SECTION RIGHT OF WAY MAP AS ORIGINALLY OBTAINED FROM THE CITY OF WHEAT RIDGE WAS REVISED FOR RIGHT OF WAY MANAGEMENT PURPOSES ONLY AND THAT SAID REVISIONS ARE BASED ON:


FIELD LOCATIONS OF ALIQUOT SECTIONAL MONUMENTATION;  
 RECORD SUBDIVISION PLATS, ODOT RIGHT OF WAY PLANS AND RIGHT OF WAY DEEDS RECONCILED WITH FIELD-DETERMINED LOCATIONS OF ALIQUOT LINES;  
 SELECTED RIGHT OF WAY AND PROPERTY PARCEL DESCRIPTIONS FROM RECORDED DEEDS AND OTHER DOCUMENTS REQUESTED AND RECEIVED FROM THE CITY OF WHEAT RIDGE; AND  
 SELECTED FIELD LOCATIONS OF AS-CONSTRUCTED STREET IMPROVEMENTS WHERE SUBDIVISION PLATS WERE NOT INDEPENDENTLY RECONCILABLE.

I FURTHER STATE THAT PER CONTRACT AGREEMENT WITH THE CITY OF WHEAT RIDGE, NO ADDITIONAL EFFORT WAS MADE TO RECOVER AND/OR FIELD LOCATE OTHER PROPERTY MONUMENTATION, AND THAT SUCH RECOVERY AND/OR FIELD LOCATION MAY RESULT IN PROPERTY CORNER, STREET INTERSECTION, AND RIGHT OF WAY LOCATIONS DIFFERING FROM THOSE SHOWN HEREON. NO EFFORT WAS MADE TO RECONCILE INDIVIDUAL LOT LINES WITHIN SUBDIVISIONS. SOME RIGHT OF WAY GAPS AND/OR OVERLAPS WERE REFLECTED BY THE LINWORK IN THE HALF-SECTION MAPS RECEIVED FROM THE CITY. THOSE GAPS AND/OR OVERLAPS WERE RECONCILED WITH FIELD LOCATIONS OF ALIQUOT LINES, BUT MAY NOT HAVE BEEN RESOLVED DUE TO INADEQUATE DEFINING DOCUMENTATION AND/OR MONUMENTATION.

I FURTHER STATE THAT ANY CHANGES REFLECTED ON THE FACE OF THIS MAP WERE WRITTEN BY OTHERS AND WERE UNMODIFIED BY ME, UNLESS THE NOTE SPECIFICALLY REFERS TO "ED BRISTOW". EXCEPT AS SET FORTH ABOVE, THIS REVISION TO THE RIGHT OF WAY MAP WAS MADE UNDER MY DIRECT SUPERVISION AND CHECKING, AND IS ACCURATE TO THE BEST OF MY KNOWLEDGE, INFORMATION AND BELIEF.

EDGAR T. BRISTOW  
 COLORADO P.L.S. #15588  
 PRESIDENT, FLATRONS, INC.  
 3825 IRIS AVENUE, STE. 100  
 BOULDER, CO 80301


DATE OF PREPARATION: 05/09/2008

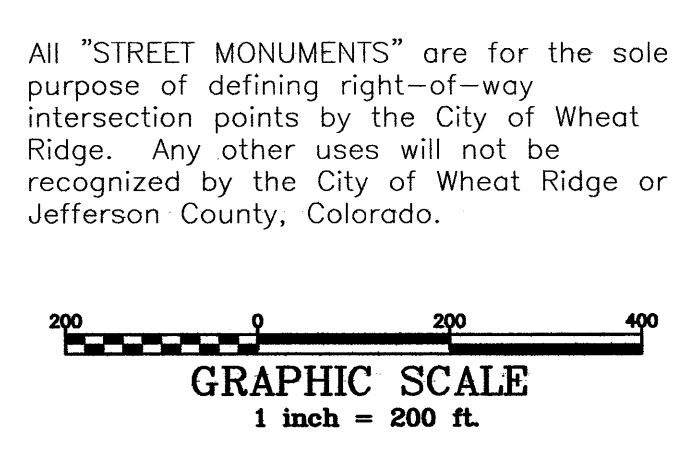

- △ All lakes, creeks and gulches depicted on this drawing have been assimilated from the use of aerial photography by MERRICK & CO. dated April 17, 2001.
- RB(A-27) = Indicates book and page (Road Petition Book) where right-of-way was located.
- P(21-34) = Indicates Jefferson County Plat (P) book & page or deed (D) book & page or reception number where the apparent limits of private Vs. public ownership may occur.
- D(2984-444) = Indicates Jefferson County Plat (P) book & page or deed (D) book & page or reception number where the apparent limits of private Vs. public ownership may occur.
- D(86161899) = Indicates Jefferson County Plat (P) book & page or deed (D) book & page or reception number where the apparent limits of private Vs. public ownership may occur.
- UT. or [Symbol] = REPRESENTS UNCLEAR TITLE - PRESCRIPTIVE USE PRESENTLY BEING EXERCISED BY THE PUBLIC. MAPPED LOCATION NOT TO BE RELIED UPON FOR SURVEY OR OTHER.
- [Symbol] = REPRESENTS INTERSTATE HIGHWAY

REPLACES RECEPTION NUMBER 87142381

NO.	REVISIONS	DATE	INIT.	NO.	REVISIONS	DATE	INIT.
1	ADDED JENNINGS ANNEXATION	11/18/98	CHB				
2	ADD ROW ALONG YOUNGFELD AND 32ND AVE.	07/24/03	CHB				

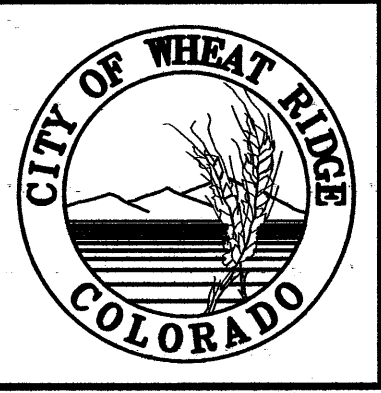

DEPARTMENT OF PUBLIC WORKS  
 ENGINEERING DIVISION

7500 WEST 29TH AVENUE • WHEAT RIDGE, COLORADO 80033  
 TELEPHONE: 303-235-2861 • FAX: 303-235-2857

SCALE: 1" = 200'

RIGHT-OF-WAY MAP & REFERENCE MONUMENTS  
 SOUTH ONE-HALF SECTION 29, TOWNSHIP 3 SOUTH  
 RANGE 69 WEST, OF THE 6TH P.M.

SHEETS  
 31  
 SHEET  
 30